


**LOTS 336, 337, 338 & 339
REGISTERED PLAN 75,
PART LOTS 7 & 110
REGISTERED PLAN 199
GEOGRAPHIC TOWNSHIP OF ALDBOROUGH
IN THE
MUNICIPALITY OF WEST ELGIN
COUNTY OF ELGIN**

- (A) ON PLAN
- (B) ON PLAN
- (C) ON PLAN
- (D) LOTS 1-10 - SINGLE DETACHED RESIDENTIAL,
DEVELOPED - STREETS - MACLEOD COURT,
BLOCKS 11, 12 - RESERVES
- (E) NORTHWEST - EXISTING INDUSTRIAL AREA,
NORTH-EAST - EXISTING RESIDENTIAL,
SOUTHEAST - EXISTING RESIDENTIAL,
SOUTHWEST - EXISTING INDUSTRIAL AREA,
- (F) ON PLAN
- (G) ON PLAN
- (H) MUNICIPALITY OF WEST LION WATER AVAILABLE
- (I) SILTY SAND, CLAYEY SILT
- (J) ON PLAN
- (K) STORM SEWERS, SANITARY SEWERS, TELEPHONE, GAS, T.V.CABLE
- (L) WEST LION OFFICIAL PLAN AND ZONING BY-LAWS

[illegible]

AREA SUMMARY

	DESCRIPTION	AREA (ha)
LOTS 1-10	SINGLE DETACHED RESIDENTIAL	0.75
DEDICATED STREETS	MACLEOD COURT	0.15
BLOCKS 11, 12	RESERVE	0.003
TOTAL		0.90

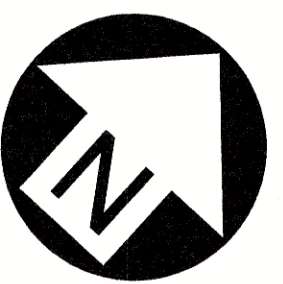

0 5 10 METRES 25

NOTE: ORIGINAL CONTOURS SHOWN FROM 2021 CJD L SURVEY

DONWEST CONSTRUCTION LIMITED, THE REGISTERED OWNER OF THE LANDS TO BE SUBDIVIDED, HEREBY AUTHORIZES CYRIL J. DEMEYERE LIMITED TO SUBMIT THIS DRAFT PLAN OF SUBDIVISION FOR APPROVAL.


JASON MCWHIRTER
DONWEST CONSTRUCTION LIMITED

I HEREBY CERTIFY THAT THE BOUNDARIES OF THE LANDS TO BE SUBDIVIDED AND THEIR RELATIONSHIP TO TO THE ADJACENT LANDS ARE ACCURATELY AND CORRECTLY SHOWN ON THIS PLAN.

KIM HUSTED, ONTARIO LAND SURVEYOR

CJDL
Consulting Engineers

DATE: 5 APRIL 2023

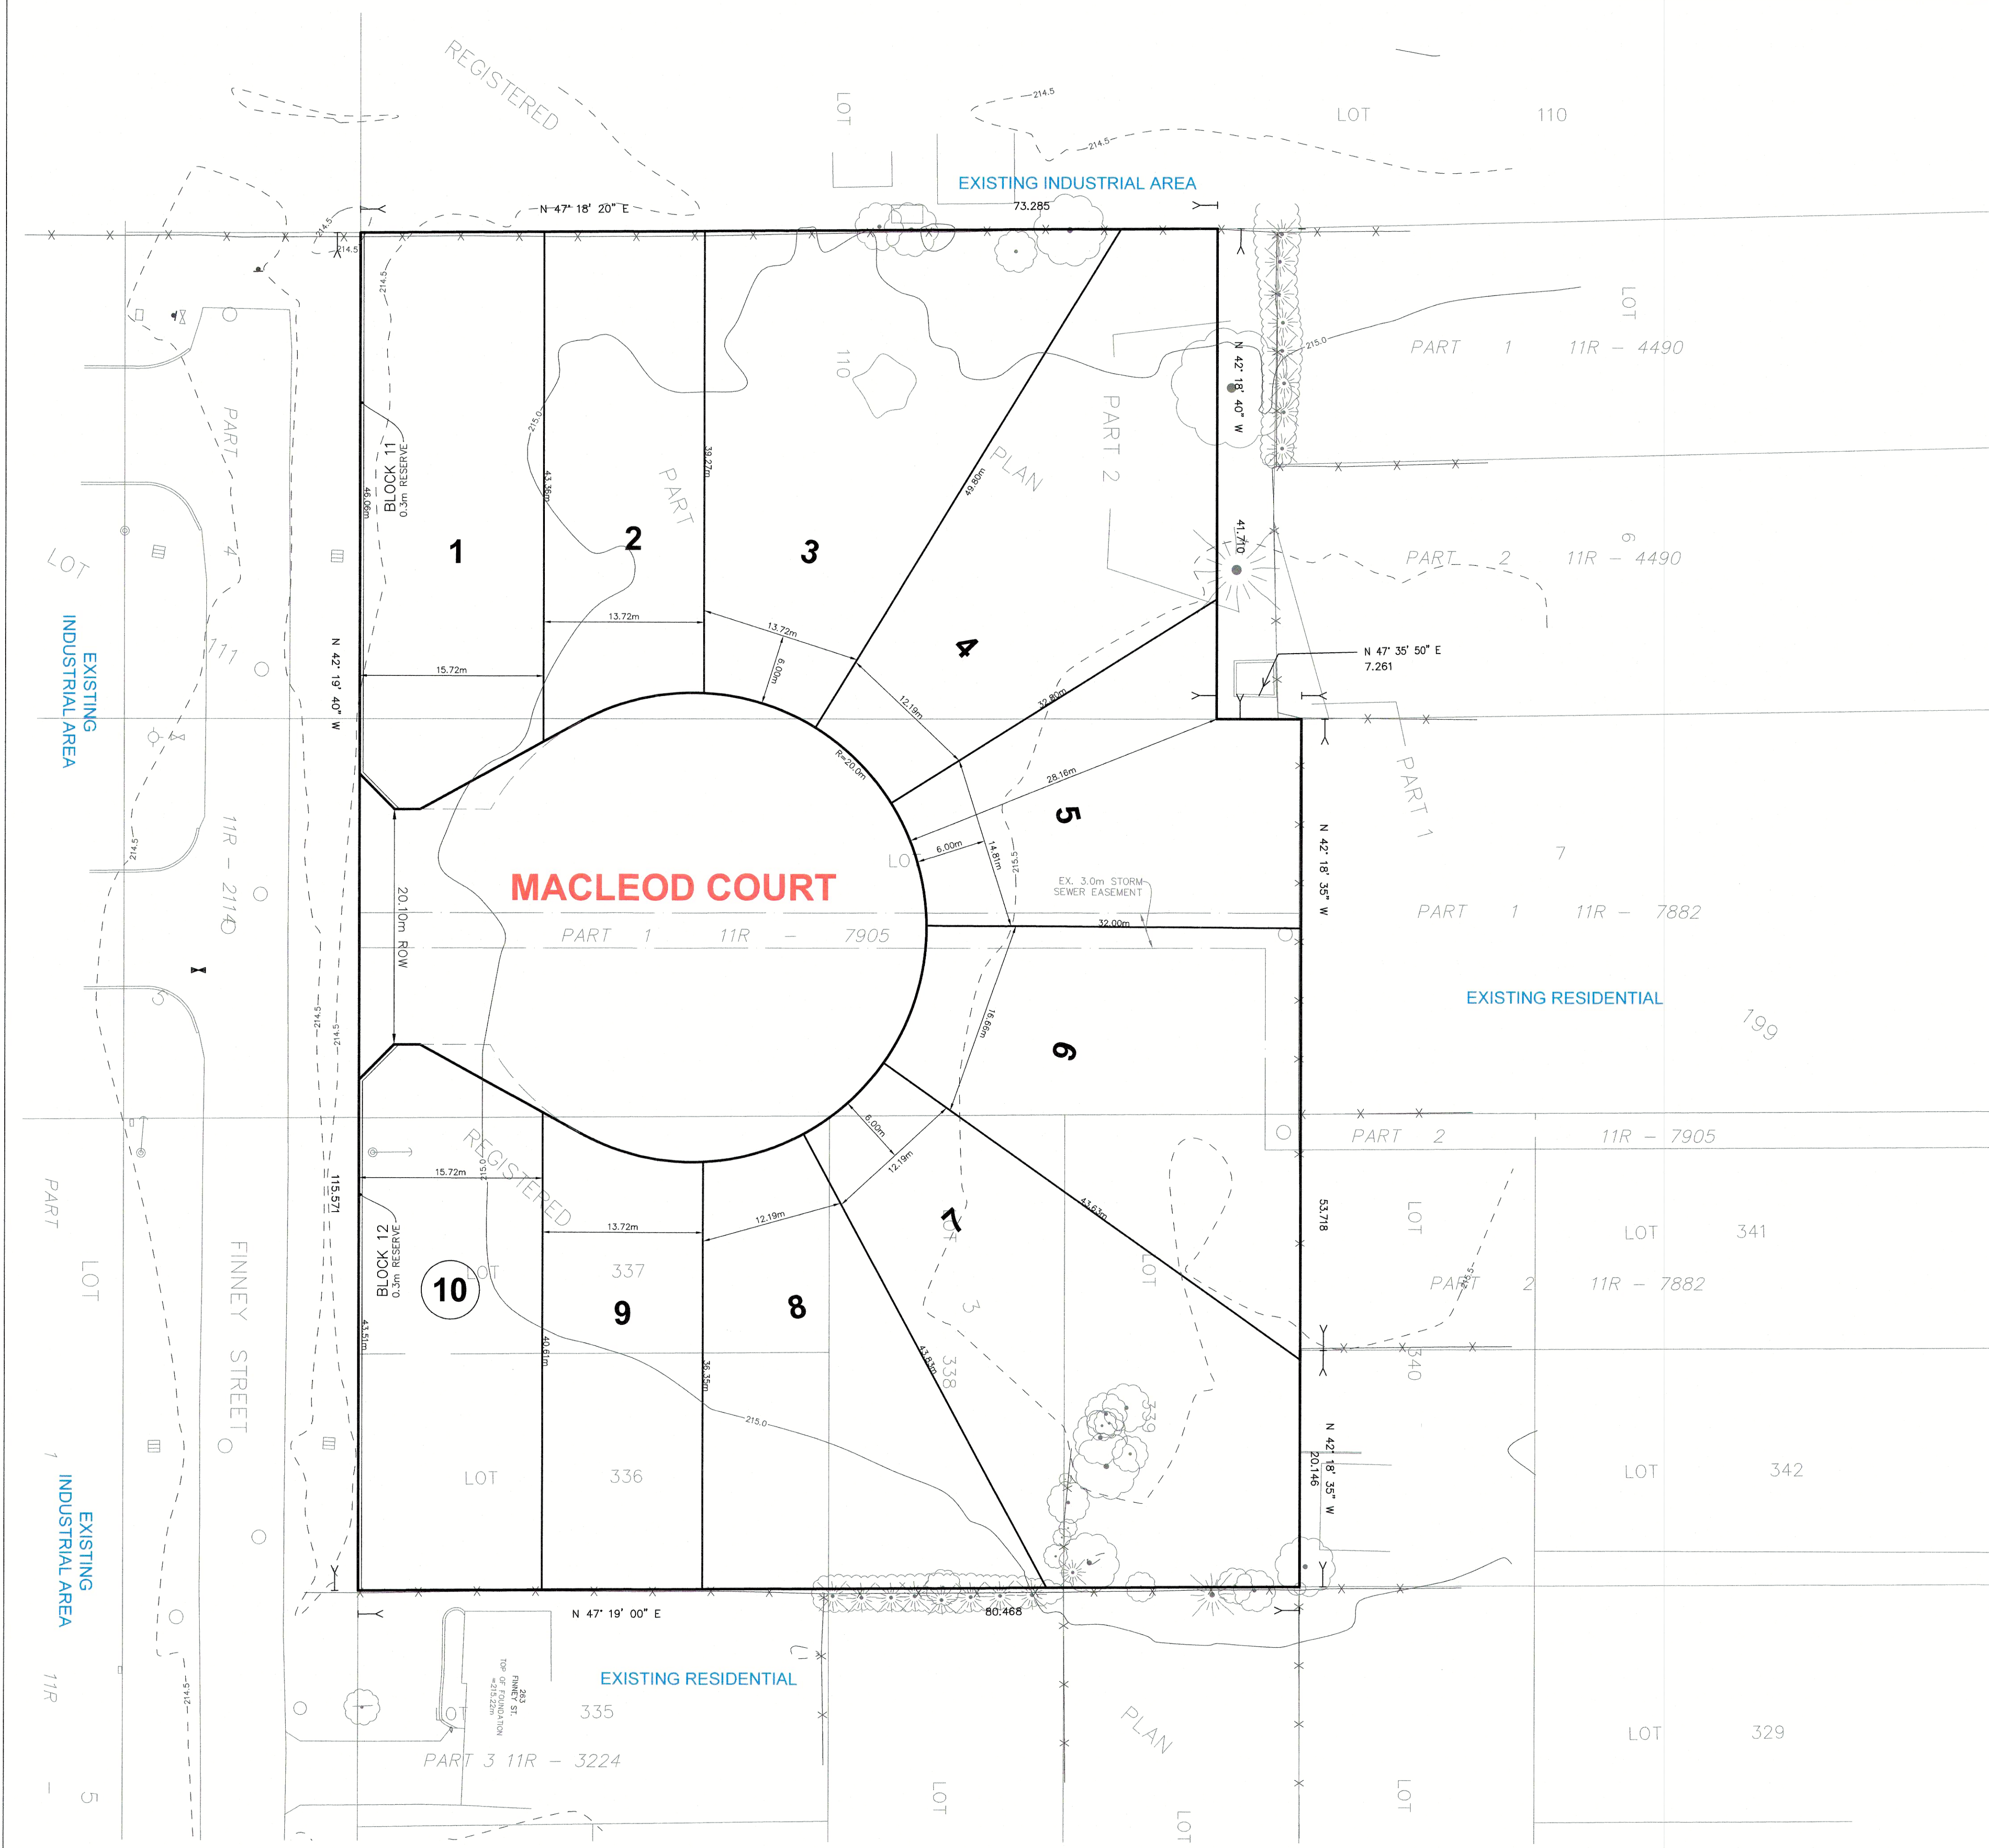

→ → R

GRAHAM STREET

COUNTY ROAD No. 76